



LOT 1
1840

LOT 11
1830

LOT 12A
1816

LOT 13A
1810

MATCHLINE STA 16+50

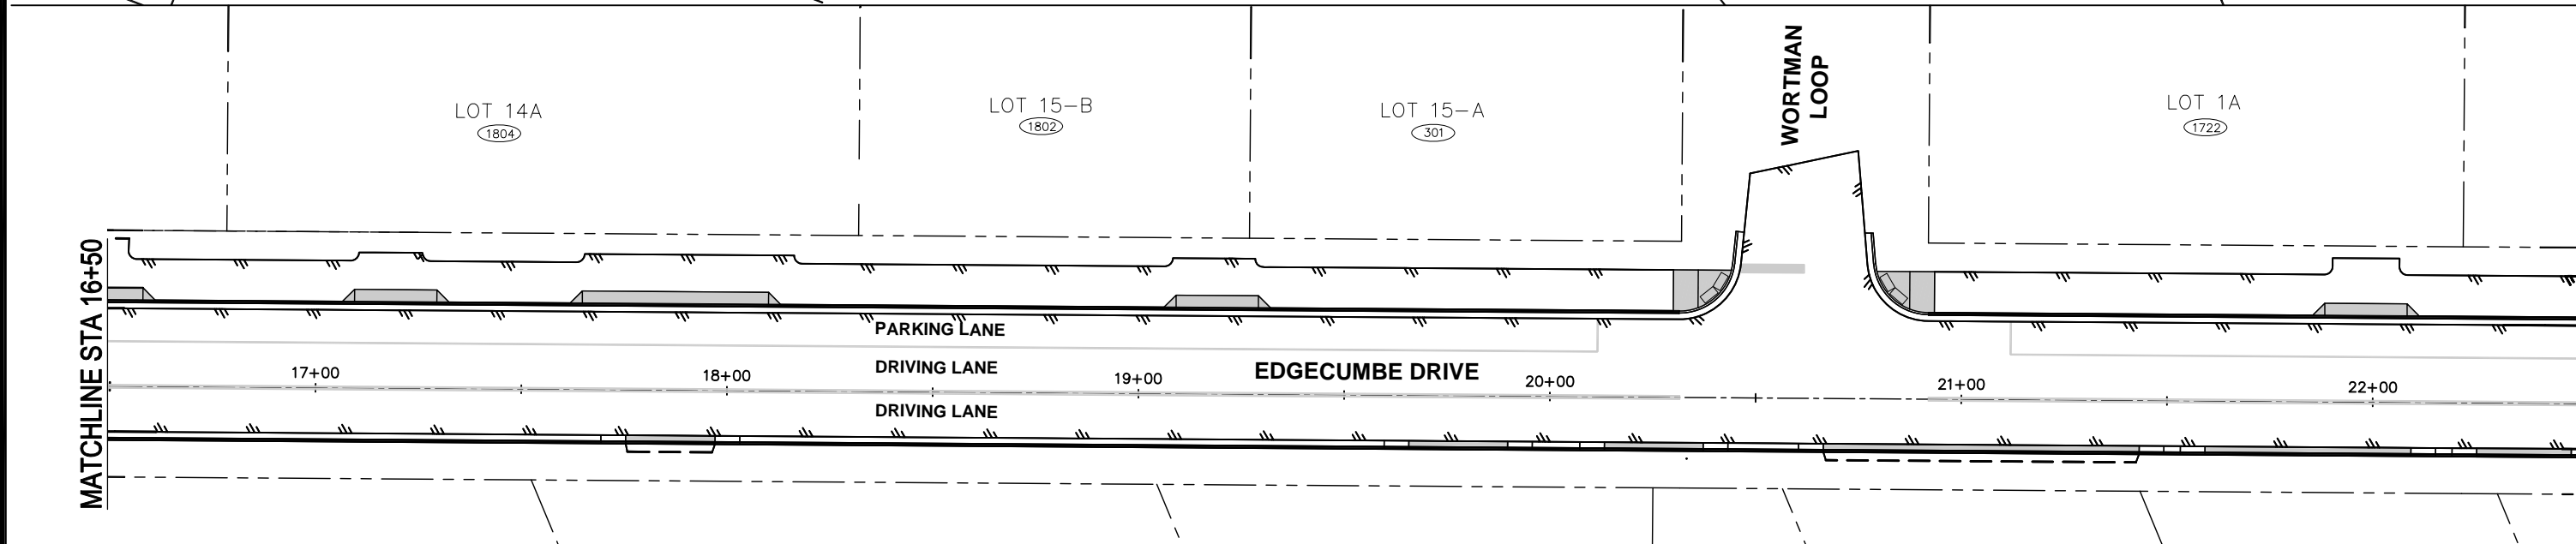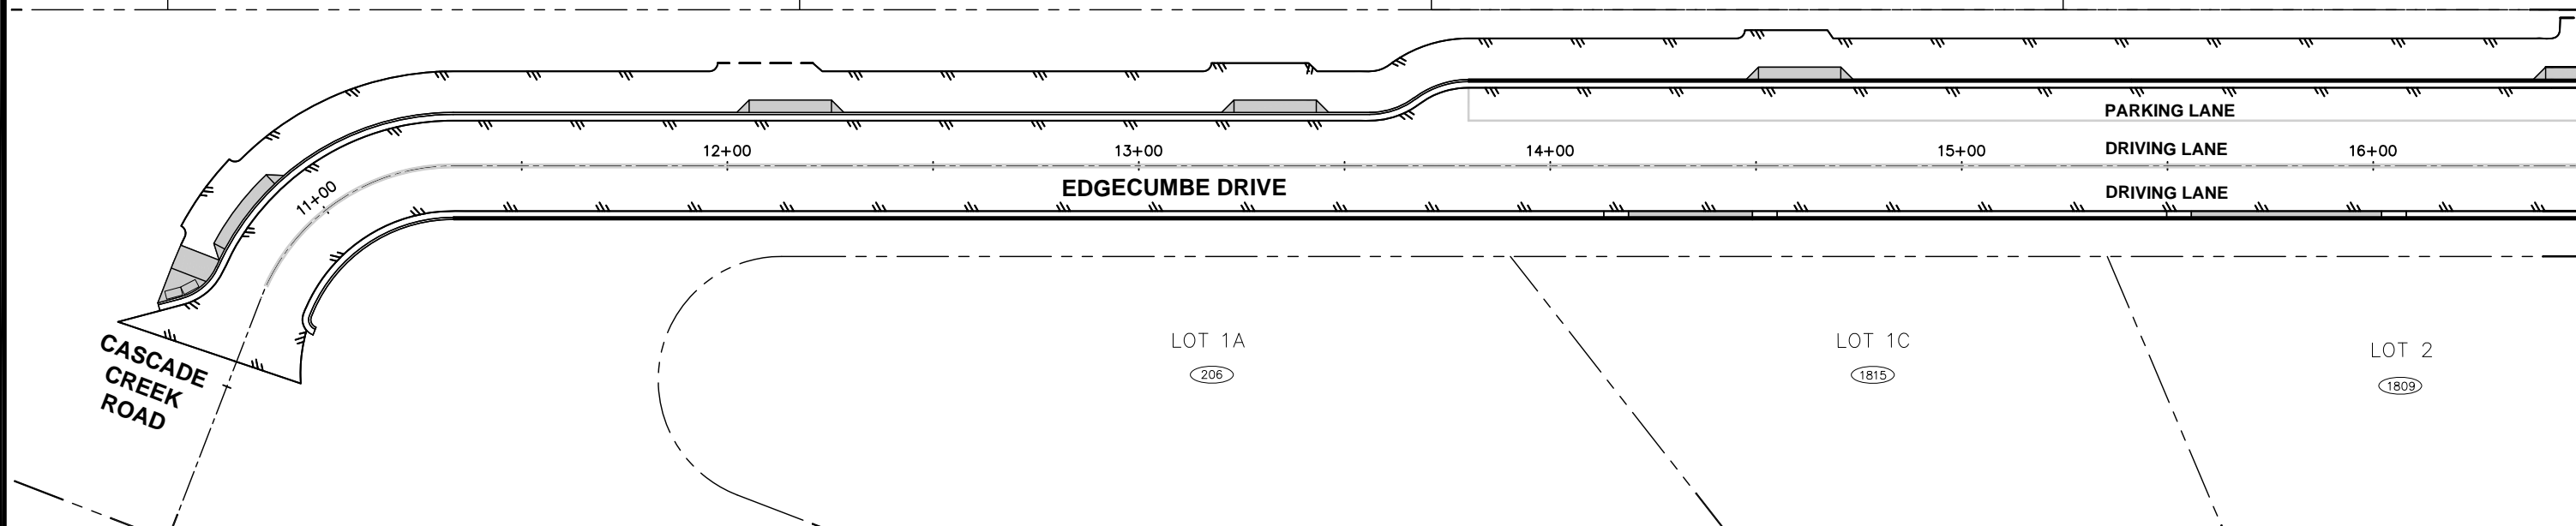

MATCHLINE STA 16+50

MATCHLINE STA 22+50

LEGEND

ASPHALT EDGE	
CONCRETE DRIVEWAY TRANSITION	
DEPRESSED CURB FOR DRIVEWAY	
SIDEWALK DEPRESSION FOR DRIVEWAY	

LOT 2
1809

LOT 5
1805

LOT 2
1803

LOT 1
1801

LOT 7A
1731

LOT 7B
1729

EXHIBIT DWG

DOWL
Consulting Engineers • Land Surveyors • Construction Administration

5368 Commercial Blvd.
Juneau, Alaska 99801
(907) 780-3533 Office
(907) 780-3535 Fax

FILE No.: J70665 | DRAWN BY: STAFF | DESIGNED BY: T. LOCKHART | CHECKED BY: N. HOBBS | DATE: MAR 2015





S&S
General Contractors
& Equipment Rentals, Inc.

City and Borough of Sitka
DEPARTMENT OF PUBLIC WORKS
100 LINCOLN STREET SITKA, ALASKA 99835
TEL (907) 747-1804 • FAX (907) 747-3158

EDGE CUMBE DRIVE
RECONSTRUCTION PROJECT
PROJECT No. 90743
EXHIBIT DRAWINGS
EDGE CUMBE DRIVE STA "E"
BOP TO STA "E" 22+50

DRAWN: JK/TL	SCALE: AS SHOWN
CHECKED: NH	DATE: MAR 2015
PROJECT NUMBER J70665	
SHEET NO.	1 / 5

Q:\22\70665-01\35Corresp\023 Owner\DWGS for Public\Exhibit MAR 5 2015.dwg 2015-3-6 13:17:55

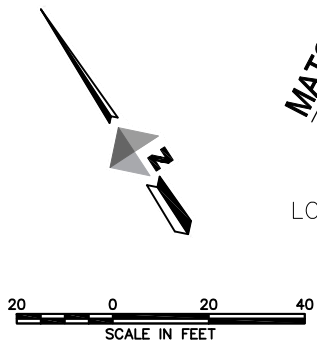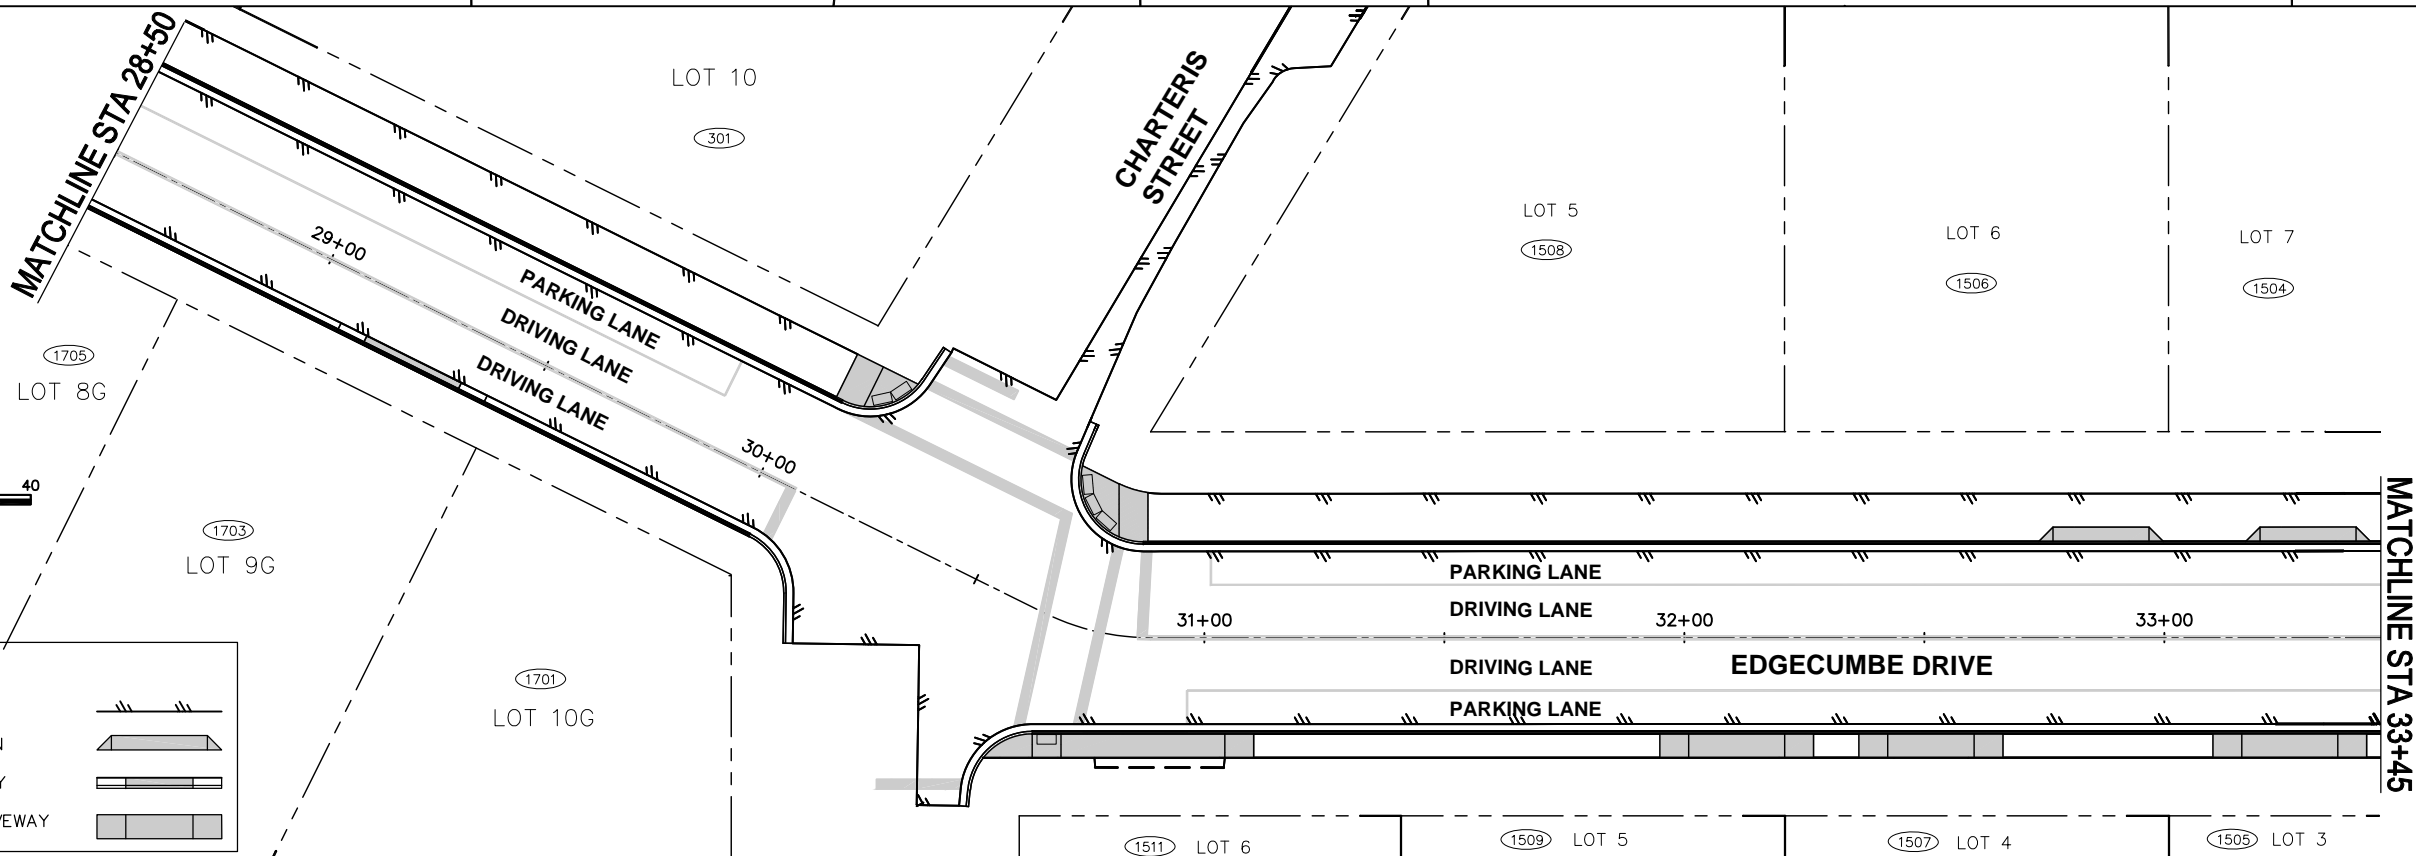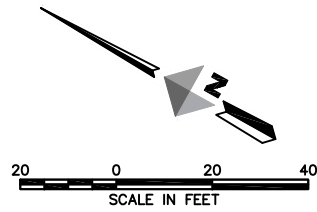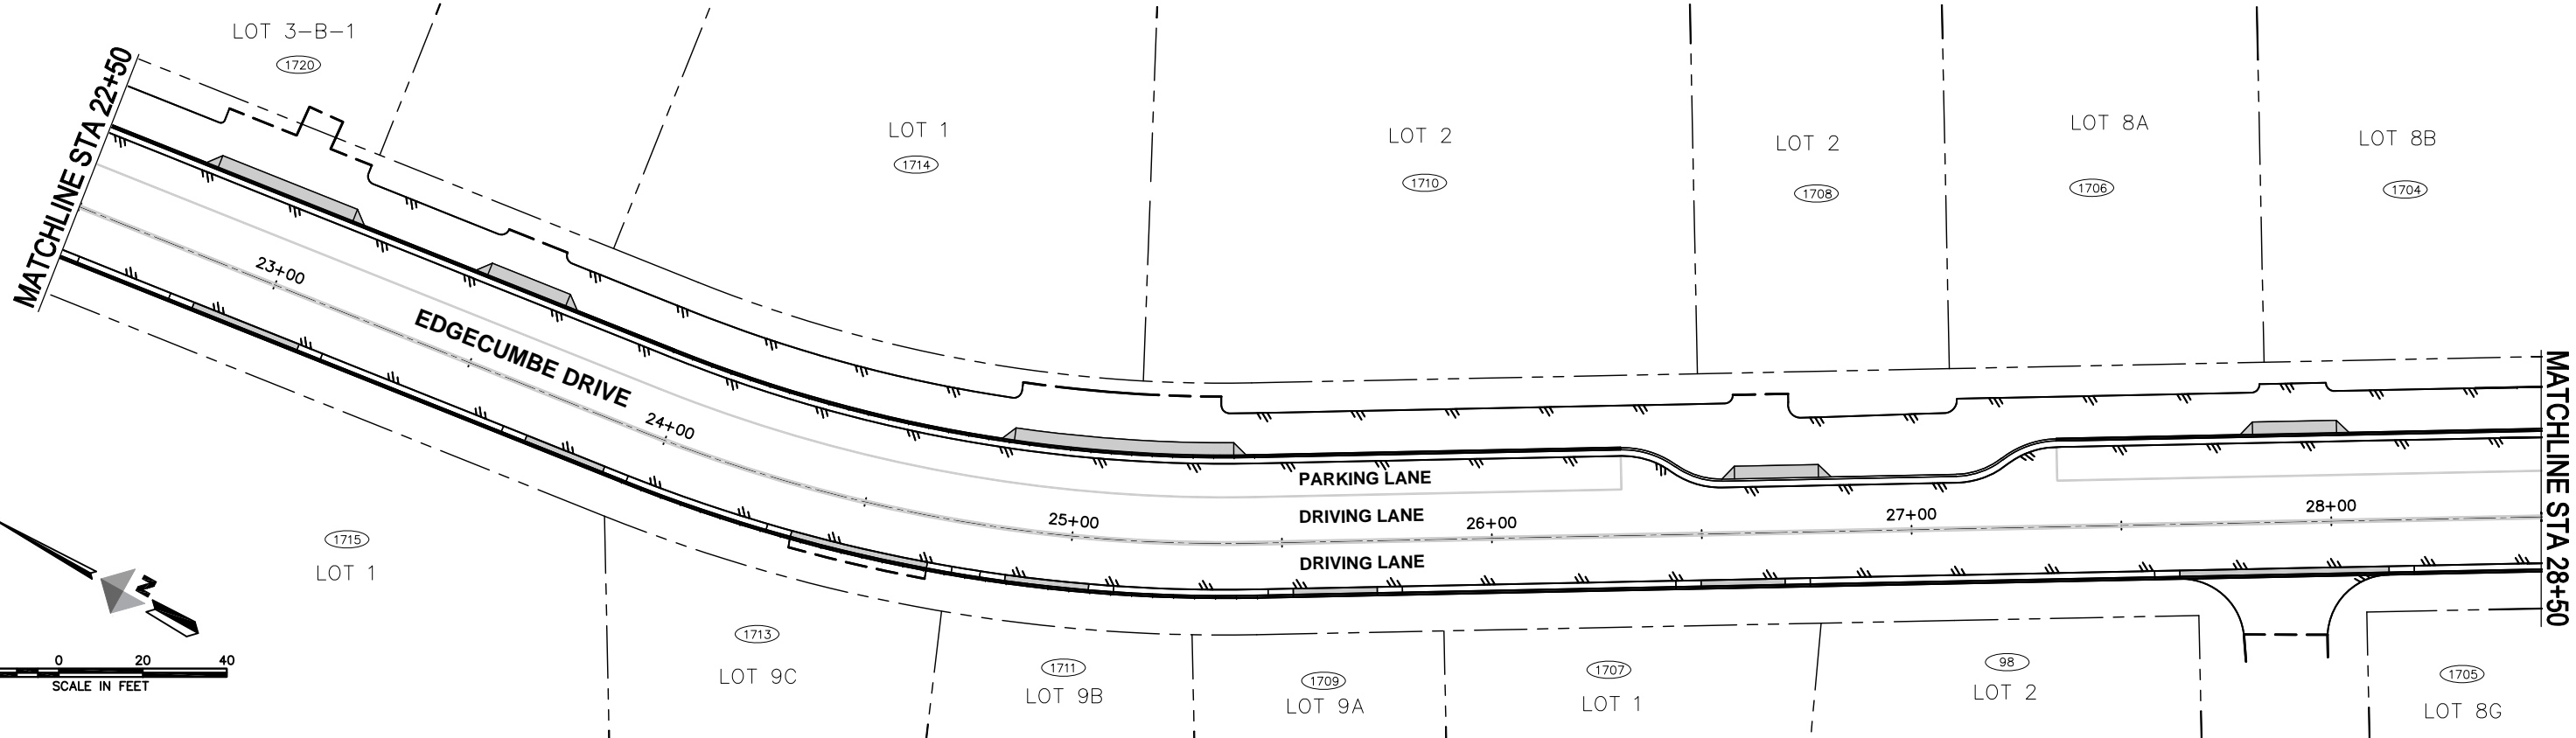

LEGEND

ASPHALT EDGE	
CONCRETE DRIVEWAY TRANSITION	
DEPRESSED CURB FOR DRIVEWAY	
SIDEWALK DEPRESSION FOR DRIVEWAY	

EXHIBIT DWG

DOWL
 Consulting Engineers • Land Surveyors • Construction Administration

5368 Commercial Blvd.
 Juneau, Alaska 99801
 (907) 780-3533 Office
 (907) 780-3535 Fax

FILE No.: J70665 DRAWN BY: STAFF DESIGNED BY: T. LOCKHART CHECKED BY: N. HOBBS DATE: MAR 2015






S&S
 General Contractors
 & Equipment Rentals, Inc.

City and Borough of Sitka
 DEPARTMENT OF PUBLIC WORKS
 100 LINCOLN STREET SITKA, ALASKA 99835
 TEL (907) 747-1804 • FAX (907) 747-3158

EDGE CUMBE DRIVE
 RECONSTRUCTION PROJECT
 PROJECT No. 90743
 EXHIBIT DRAWINGS -
 STA "E" 22+50 TO
 STA "E" 33+45

DRAWN: JK/TL	SCALE: AS SHOWN
CHECKED: NH	DATE: MAR 2015
PROJECT NUMBER: J70665	
SHEET NO. 2	5

Q:\22\70665-01\35Corresp\023 Owner\DWGS for Public\Exhibit MAR 5 2015.dwg 2015-3-6 13:17:57

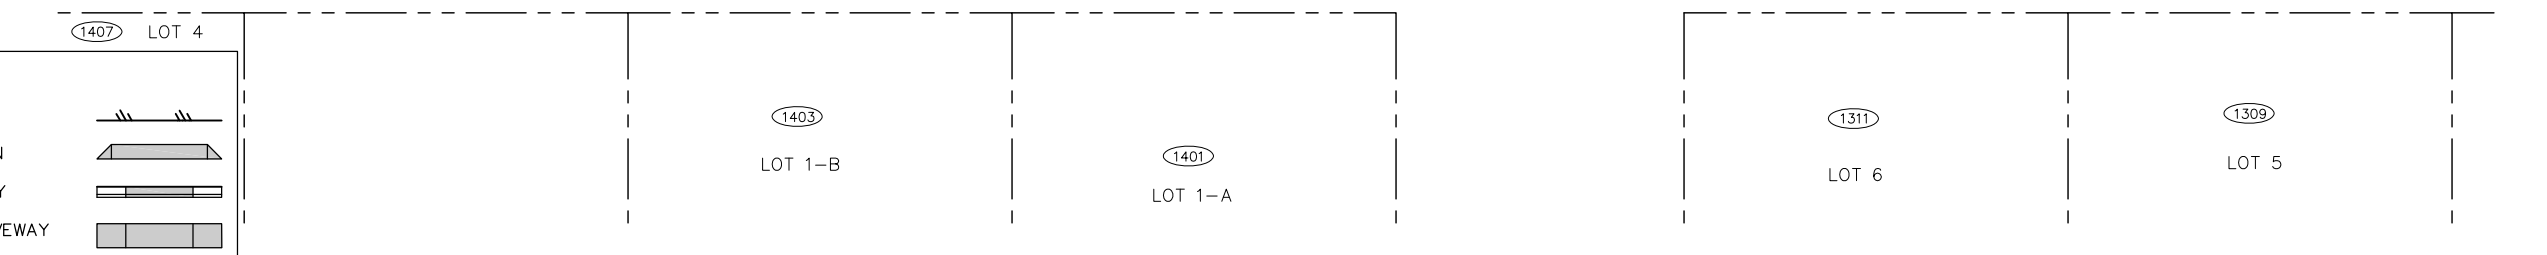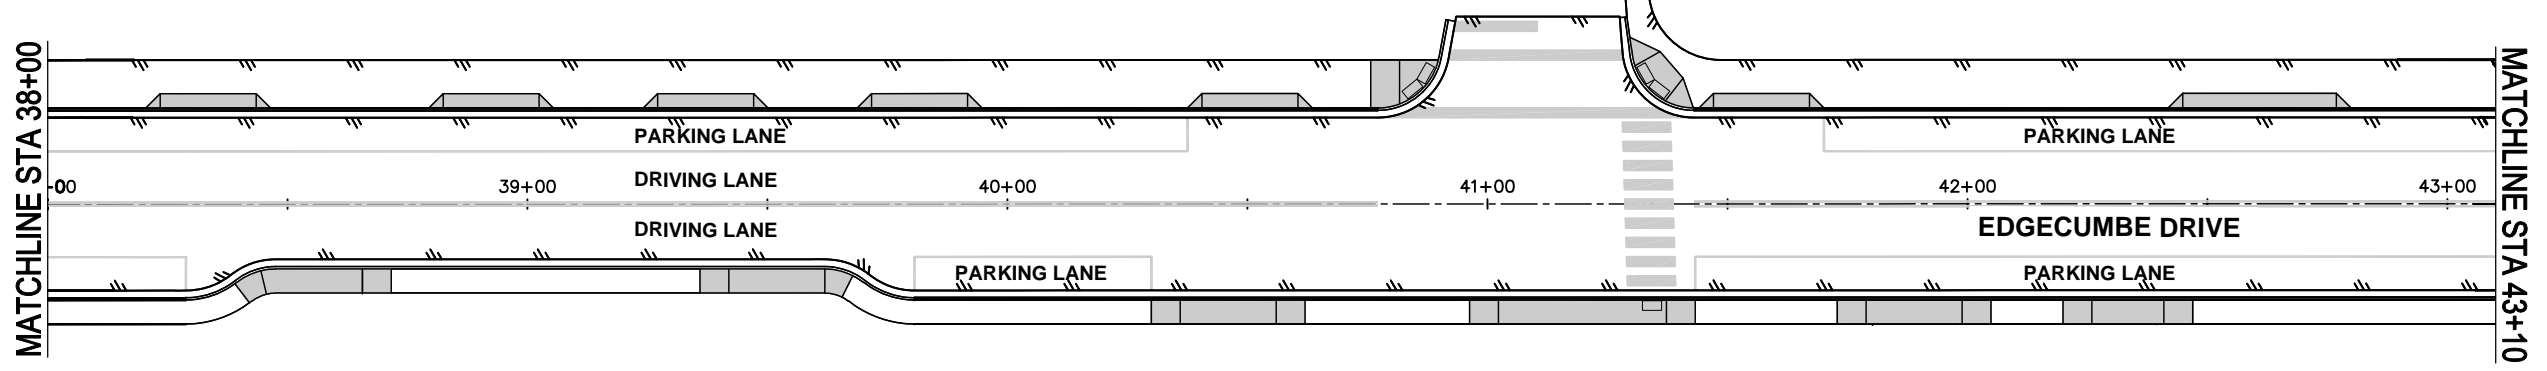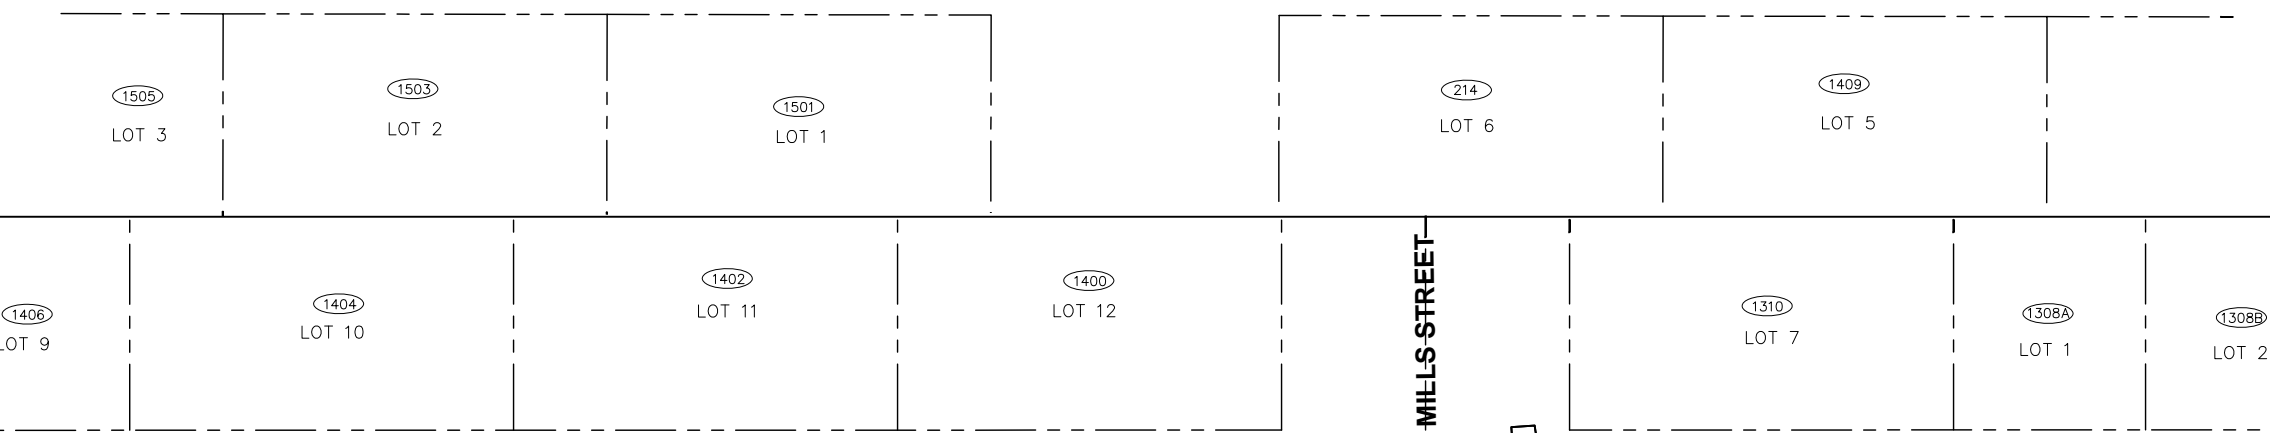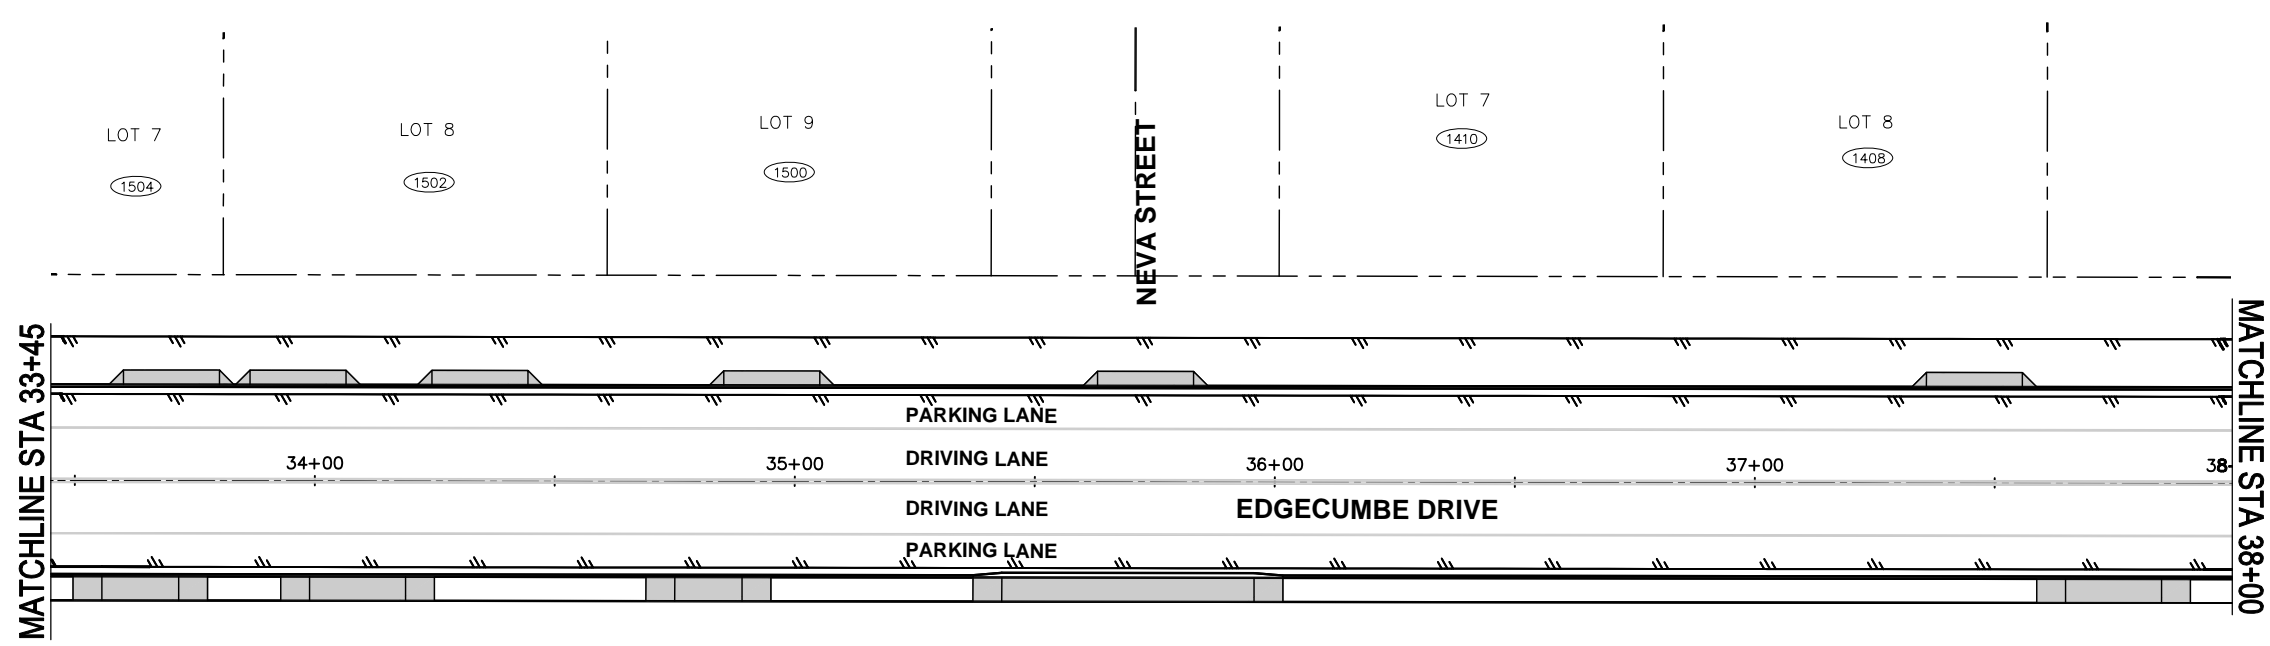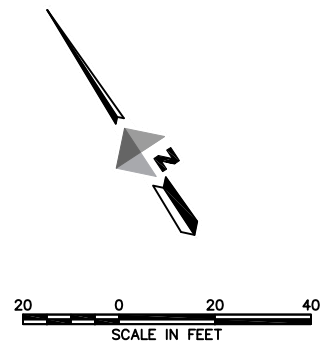

LEGEND

ASPHALT EDGE	
CONCRETE DRIVEWAY TRANSITION	
DEPRESSED CURB FOR DRIVEWAY	
SIDEWALK DEPRESSION FOR DRIVEWAY	

EXHIBIT DWG

DOWL
 Consulting Engineers • Land Surveyors • Construction Administration
 5368 Commercial Blvd.
 Juneau, Alaska 99801
 (907) 780-3533 Office
 (907) 780-3535 Fax
 FILE No.: J70665 DRAWN BY: STAFF DESIGNED BY: T. LOCKHART CHECKED BY: N. HOBBS DATE: MAR 2015


S&S
 General Contractors
 & Equipment Rentals, Inc.

City and Borough of Sitka
 DEPARTMENT OF PUBLIC WORKS
 100 LINCOLN STREET SITKA, ALASKA 99835
 TEL (907) 747-1804 • FAX (907) 747-3158



EDGE CUMBE DRIVE
 RECONSTRUCTION PROJECT
 PROJECT No. 90743
 EXHIBIT DRAWINGS -
 STA "E" 33+45 TO
 STA "E" 43+10

DRAWN: JK/TL	SCALE: AS SHOWN
CHECKED: NH	DATE: MAR 2015
PROJECT NUMBER: J70665	
SHEET NO. 3 / 5	

Q:\22\70665-01\35Corresp\023 Owner\DWGS for Public\Exhibit MAR 5 2015.dwg 2015-3-6 13:17:58

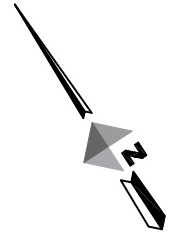

20 0 20 40
SCALE IN FEET

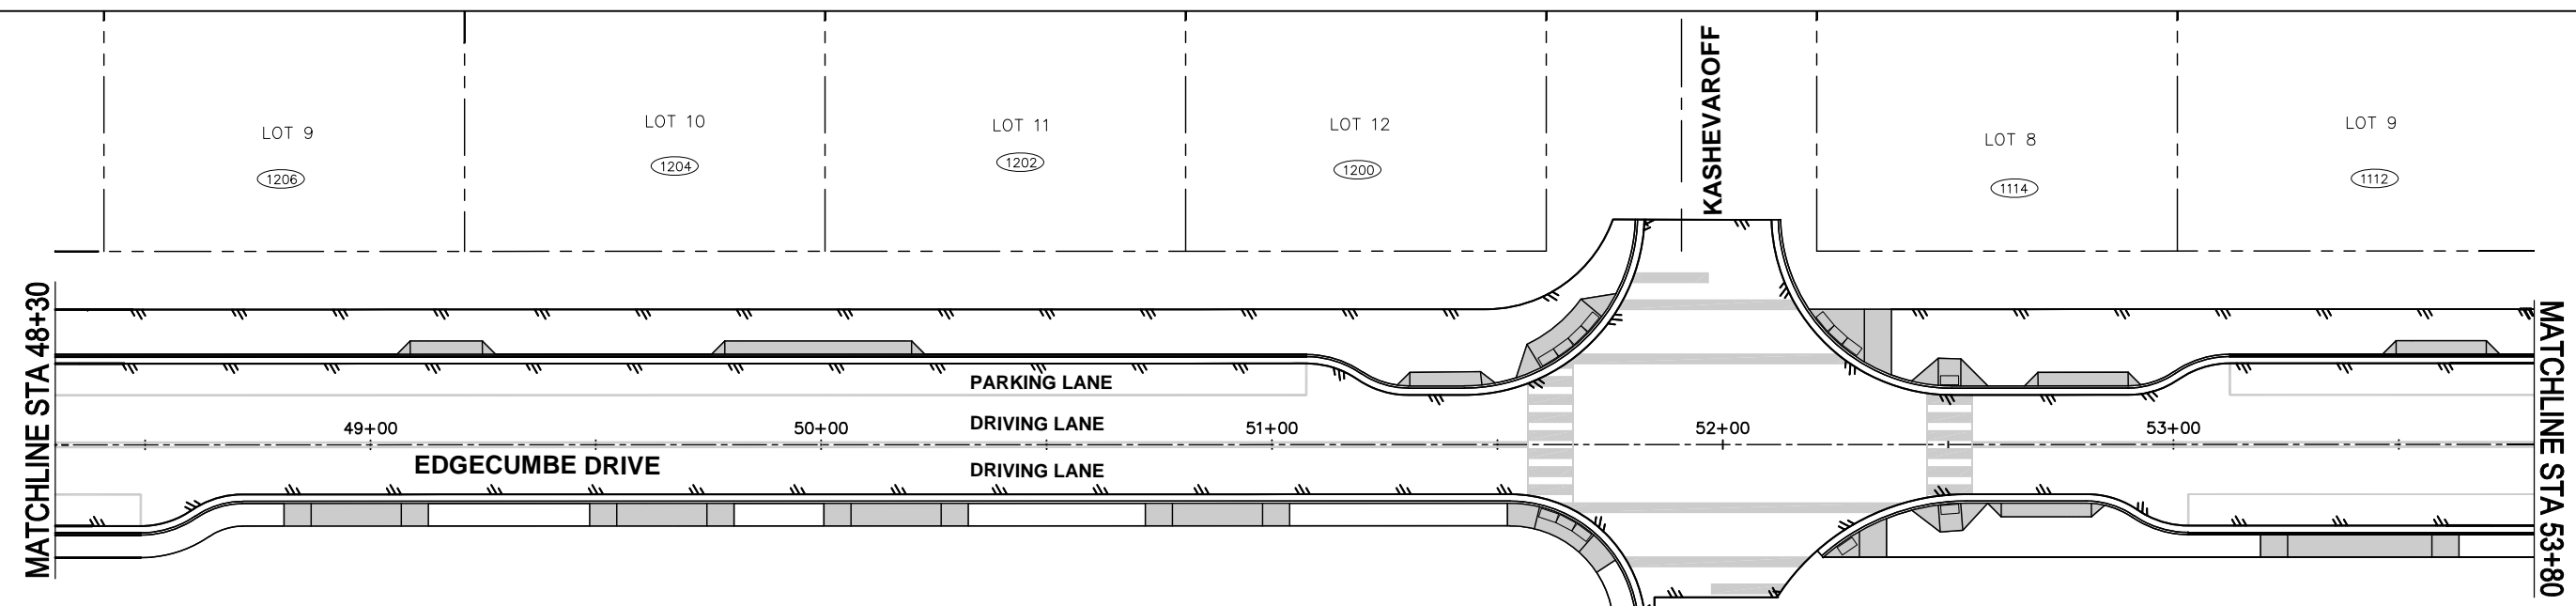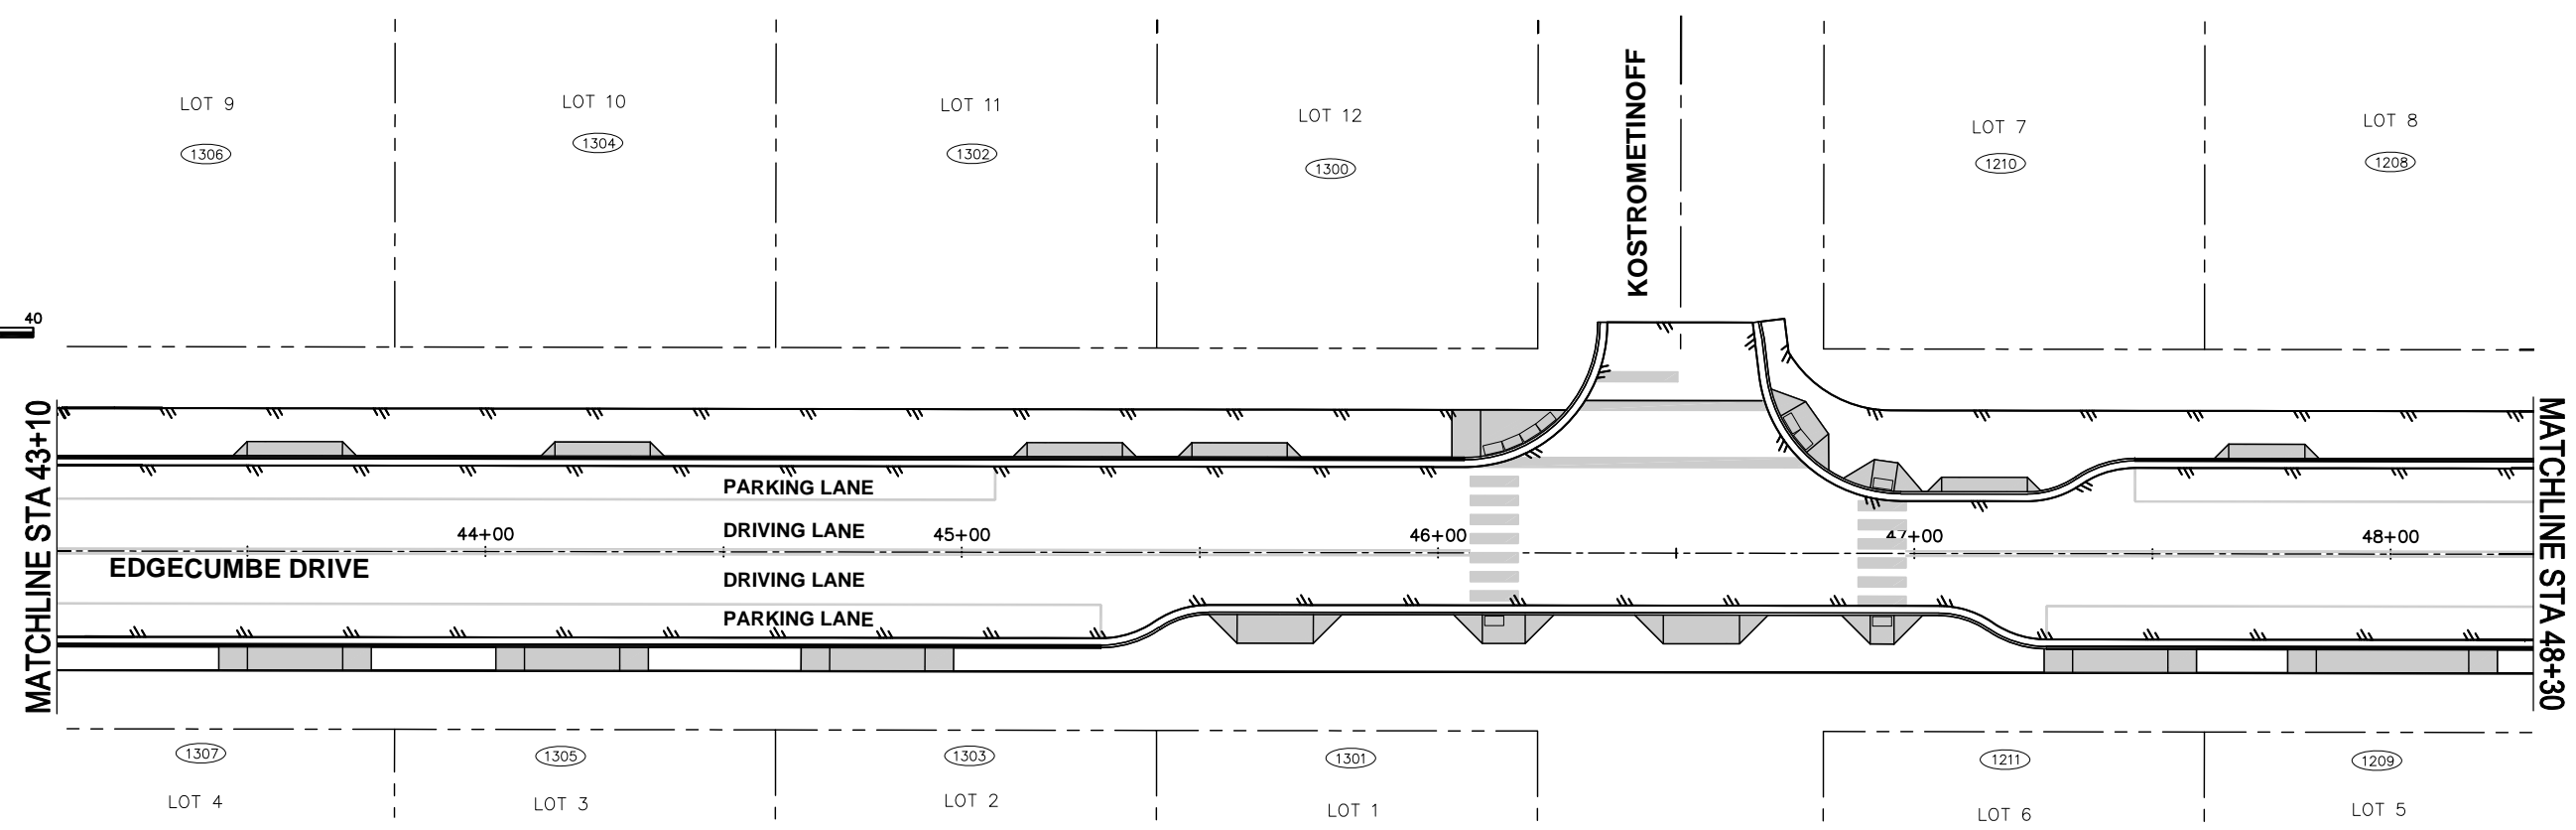

LEGEND

ASPHALT EDGE	
CONCRETE DRIVEWAY TRANSITION	
DEPRESSED CURB FOR DRIVEWAY	
SIDEWALK DEPRESSION FOR DRIVEWAY	

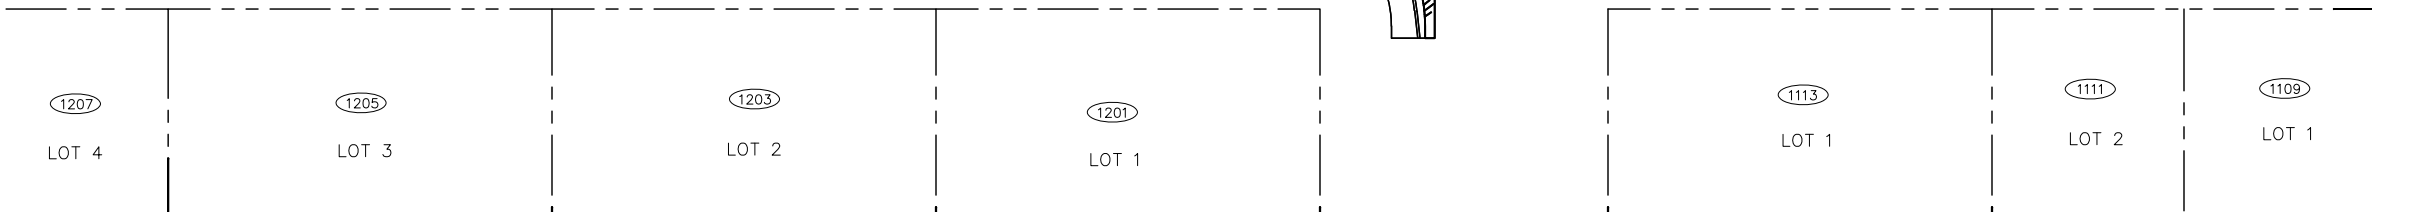


EXHIBIT DWG

DOWL
 Consulting Engineers • Land Surveyors • Construction Administration
 5368 Commercial Blvd.
 Juneau, Alaska 99801
 (907) 780-3533 Office
 (907) 780-3535 Fax
 FILE No.: J70665 DRAWN BY: STAFF DESIGNED BY: T. LOCKHART CHECKED BY: N. HOBBS DATE: MAR 2015





S&S
 General Contractors
 & Equipment Rentals, Inc.

City and Borough of Sitka
 DEPARTMENT OF PUBLIC WORKS
 100 LINCOLN STREET SITKA, ALASKA 99835
 TEL (907) 747-1804 • FAX (907) 747-3158

EDGE CUMBE DRIVE
 RECONSTRUCTION PROJECT
 PROJECT No. 90743
 EXHIBIT DRAWINGS -
 EDGE CUMBE DRIVE
 STA "E" 43+10 TO
 STA "E" 53+80

DRAWN: JK/TL	SCALE: AS SHOWN
CHECKED: NH	DATE: MAR 2015
PROJECT NUMBER J70665	
SHEET NO.	4 / 5

Q:\22\70665-01\35Corresp\023 Owner\DWGS for Public\Exhibit MAR 5 2015.dwg 2015-3-6 13:18:00

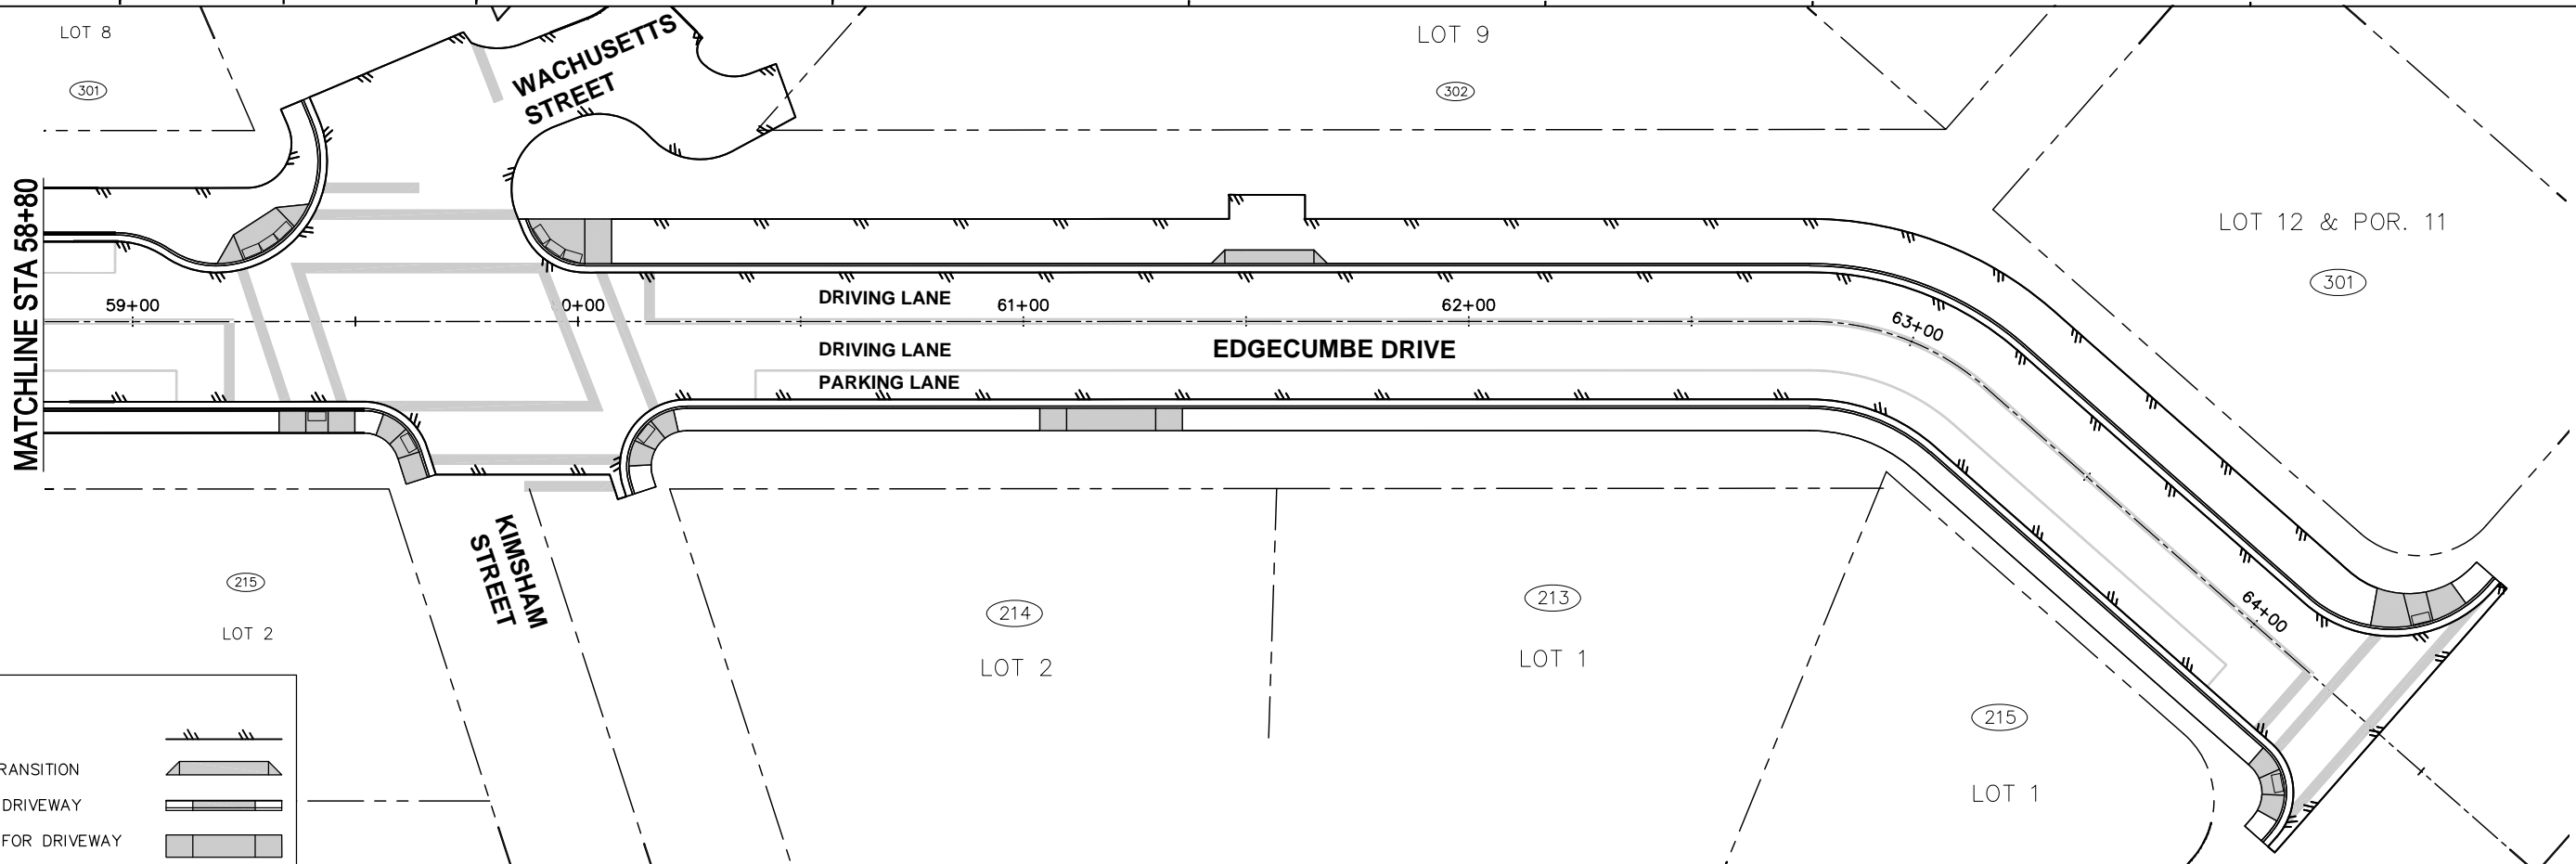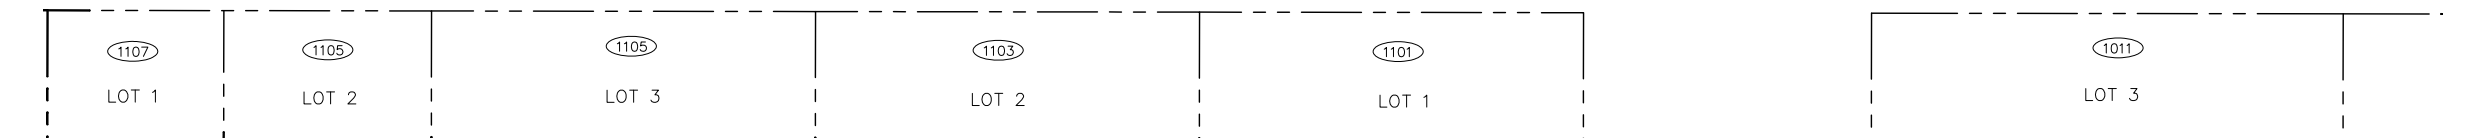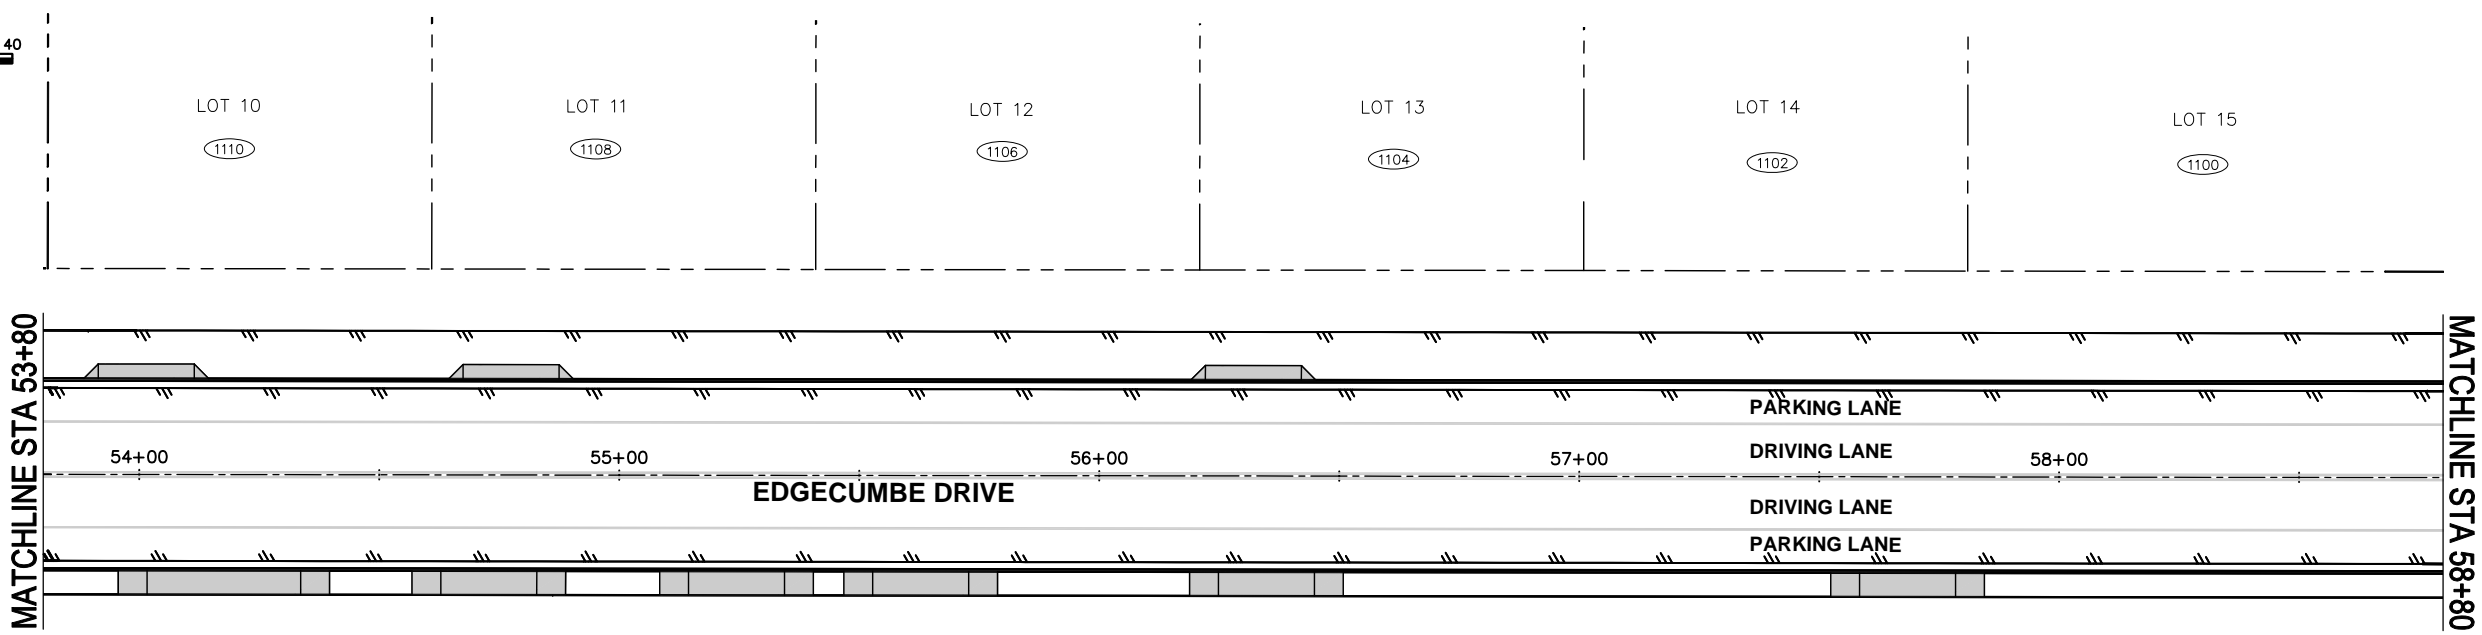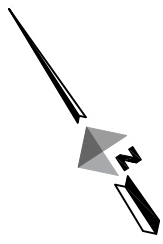

LEGEND

ASPHALT EDGE	
CONCRETE DRIVEWAY TRANSITION	
DEPRESSED CURB FOR DRIVEWAY	
SIDEWALK DEPRESSION FOR DRIVEWAY	

EXHIBIT DWG

DOWL
 Consulting Engineers • Land Surveyors • Construction Administration
 5368 Commercial Blvd.
 Juneau, Alaska 99801
 (907) 780-3533 Office
 (907) 780-3535 Fax
 FILE No.: J70665 DRAWN BY: STAFF DESIGNED BY: T. LOCKHART CHECKED BY: N. HOBBS DATE: MAR 2015

S&S
 General Contractors
 & Equipment Rentals, Inc.

City and Borough of Sitka
 DEPARTMENT OF PUBLIC WORKS
 100 LINCOLN STREET SITKA, ALASKA 99835
 TEL (907) 747-1804 • FAX (907) 747-3158

EDGE CUMBE DRIVE
 RECONSTRUCTION PROJECT
 PROJECT No. 90743
 EXHIBIT DRAWINGS -
 STA "E" 53+80 TO
 STA "E" EOP

DRAWN: JK/TL	SCALE: AS SHOWN
CHECKED: NH	DATE: MAR 2015
PROJECT NUMBER J70665	
SHEET NO.	5 / 5

Q:\22\70665-01\35Corresp\023 Owner\DWGS for Public\Exhibit MAR 5 2015.dwg 2015-3-6 13:18:01